

Material	Thermally broken aluminium system
Weatherseal	Curtain wall system is fully weather sealed and tested to EN standards
Glass	The system is pressure plate fixed and can take dual or triple sealed units up to 61mm thickness
Thermal Performance	Uf-value down to 0.56 W/m2K depending on the frame combination and the glass thickness
Factory Finishing	Polyester powder coated available in single or dual colour

PRODUCT TYPE
**REYNAERS CW50
 ALUMINIUM
 CURTAIN WALL**

TITLE
CONSTRUCTION DRAWING

DRAWING No.
R-A-CW50/01

DATE
2022/04/12


SCALE

CONSTRUCTION DETAILS





FENSTER UAB
 Fermentu 4-1, LT-02244,
 Vilnius, Lithuania
 Phone.: + 370 5 206 0987
 Mob.: +370 682 01711
 Fax.: +370 5 206 0986
 E-mail: info@zylefenster.com
 www.zylefenster.com

Vertical mullion

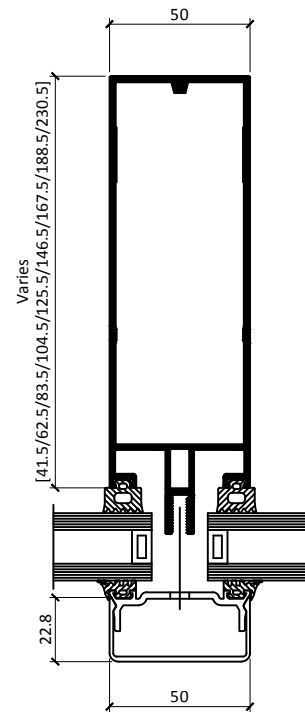

Horizontal transom

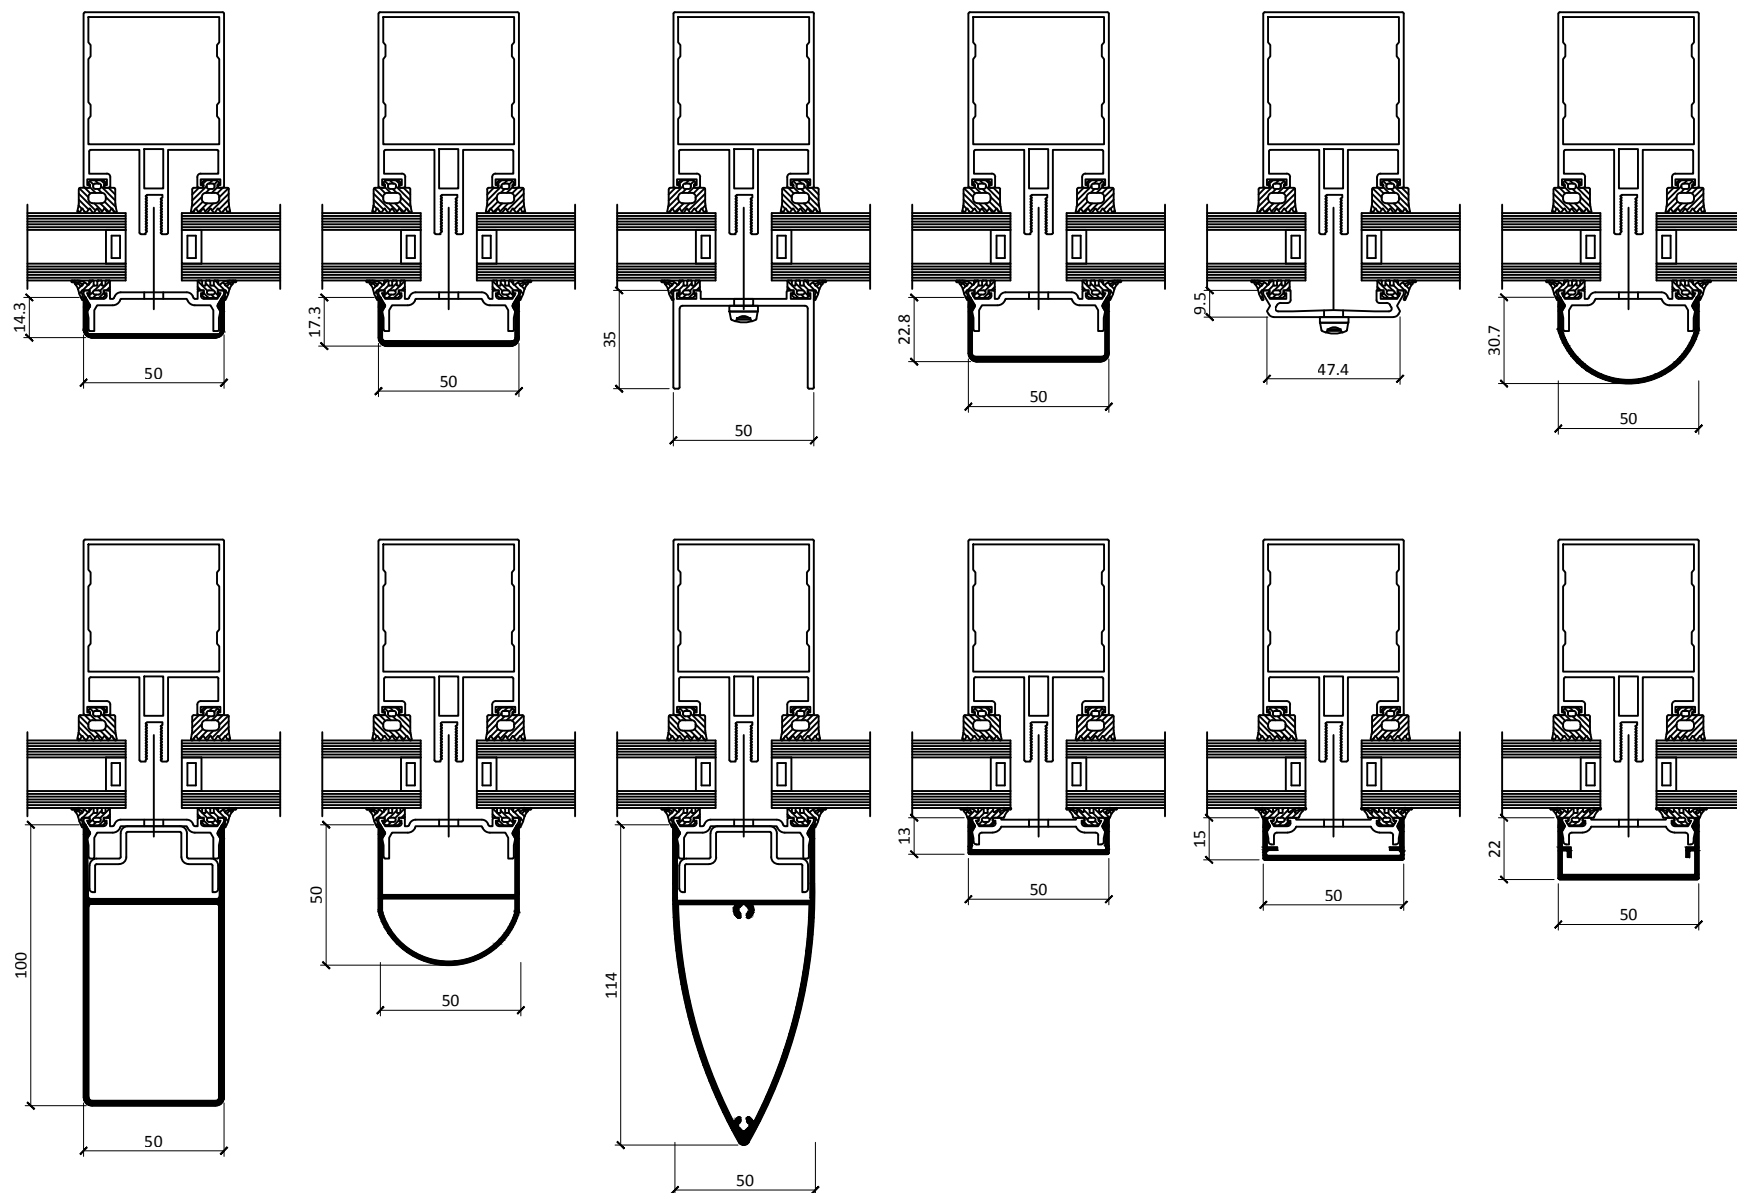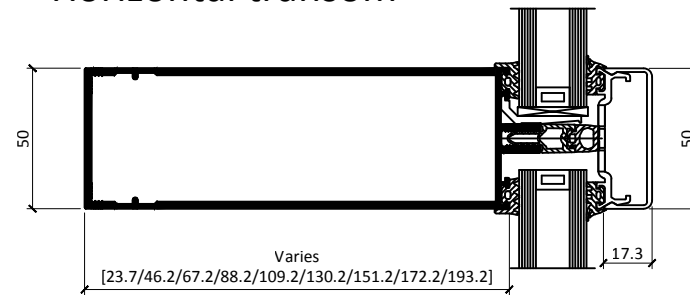

PRODUCT TYPE

REYNAERS CW50
ALUMINIUM
CURTAIN WALL

TITLE

MULLION AND TRANSOM
WITH CAP OPTIONS

DRAWING No.

R-A-CW50/02

DATE

2022/04/12

SCALE

CONSTRUCTION DETAILS

zyle
fenster

FENSTER UAB
Fermentu 4-1, LT-02244,
Vilnius, Lithuania
Phone.: + 370 5 206 0987
Mob.: +370 682 01711
Fax.: +370 5 206 0986
E-mail: info@zylefenster.com
www.zylefenster.com